


P 14

M=1:100

Station: 0+063.97

NN+266.000m

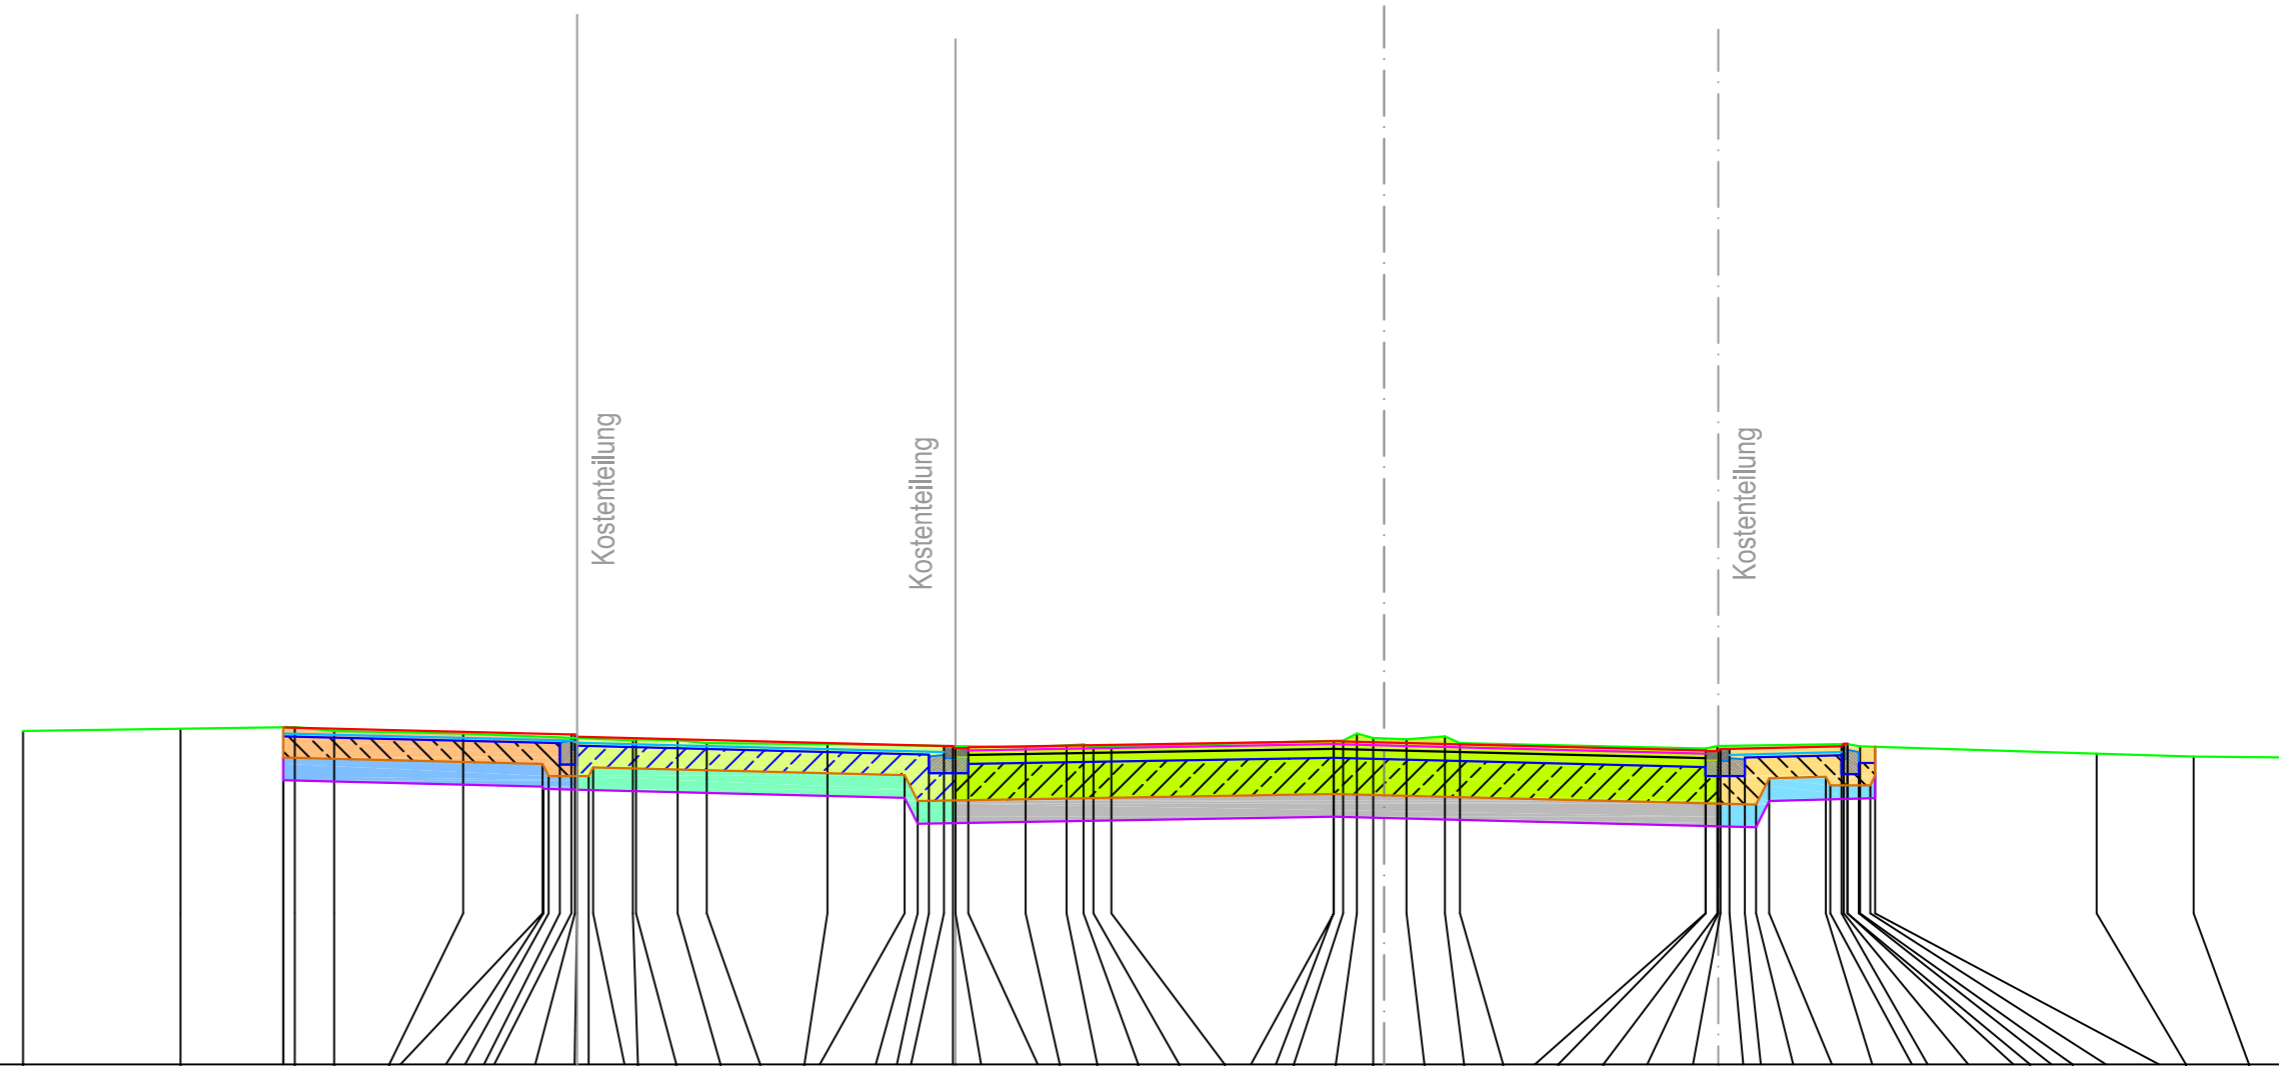

HÖHE Urgelände	270.41	270.44	270.46	270.41	270.38	270.29	270.30	270.29	270.25	270.24	270.20	270.22	270.23	270.20	270.29	270.38	270.32	270.30	270.34	270.25	270.18	270.21	270.24	270.21	270.11	270.07	270.06	
STATION Urgelände	-18.00	-15.92	-14.41	-13.88	-12.18	-9.94	-9.89	-9.34	-8.96	-7.36	-4.74	-4.20	-3.97	-3.84	-3.61	-0.54	-0.36	-0.14	0.30	0.80	1.00	4.25	4.41	6.13	6.30	9.43	10.71	12.00
HÖHE Neues Gelände			270.46		270.37	270.37	270.34				270.21	270.21	270.18		270.28		270.26			270.15	270.14	270.14	270.17		270.21	270.24		
STATION Neues Gelände			-14.56		-10.75	-10.70	-10.67				-5.82	-5.70	-5.67		-0.67		-0.00			4.25	270.14	4.42	4.45	4.57	6.05	6.08	6.13	
HÖHE OK Asph.-Binder											270.15				270.24					270.11								
STATION OK Asph.-Binder											-5.50				-0.67					4.25								
HÖHE OK Asph.-Tragschicht											270.09				270.18					270.05								
STATION OK Asph.-Tragschicht											-5.50				-0.67					4.25								
HÖHE OK Bettung Gehweg (links)			270.38		270.29	270.26					270.13																	
STATION OK Bettung Gehweg (links)			-14.56		-10.75	-10.67					-5.82																	
HÖHE OK Bettung Gehweg (rechts)																						270.09						
STATION OK Bettung Gehweg (rechts)																						4.57			6.05			
HÖHE OK Frostschuttschicht			270.34		270.25	269.97	269.97	270.22			270.10	269.85	269.85	269.97	270.06					269.93	269.81	269.81	270.06	270.09	269.84	269.84	269.99	269.99
STATION OK Frostschuttschicht			-14.56		-10.90	-10.67				-6.02	-5.50				-0.67					4.25		4.77		6.05	6.28	6.28	6.50	
HÖHE Planum / Aushub			270.46	270.06	269.97	269.82	269.82	269.93		269.83	269.48				269.58					269.44	269.79	269.81	269.69		269.69	269.82	270.20	
STATION Planum / Aushub			-14.56	-11.13	-11.05	-10.52	-10.46			-6.34	-6.17				-0.67					4.92	5.10	5.84	5.90		6.43	6.50		
HÖHE Tiefschachtung			269.76	269.67	269.65					269.53	269.18				269.28					269.14	269.49				269.52	269.82		
STATION Tiefschachtung			-14.56	-11.13	-11.12					-6.34	-6.17				-0.67					4.92	5.10				6.50			